



# ENTRANCE HALL MOLDINGS

MONTICELLO

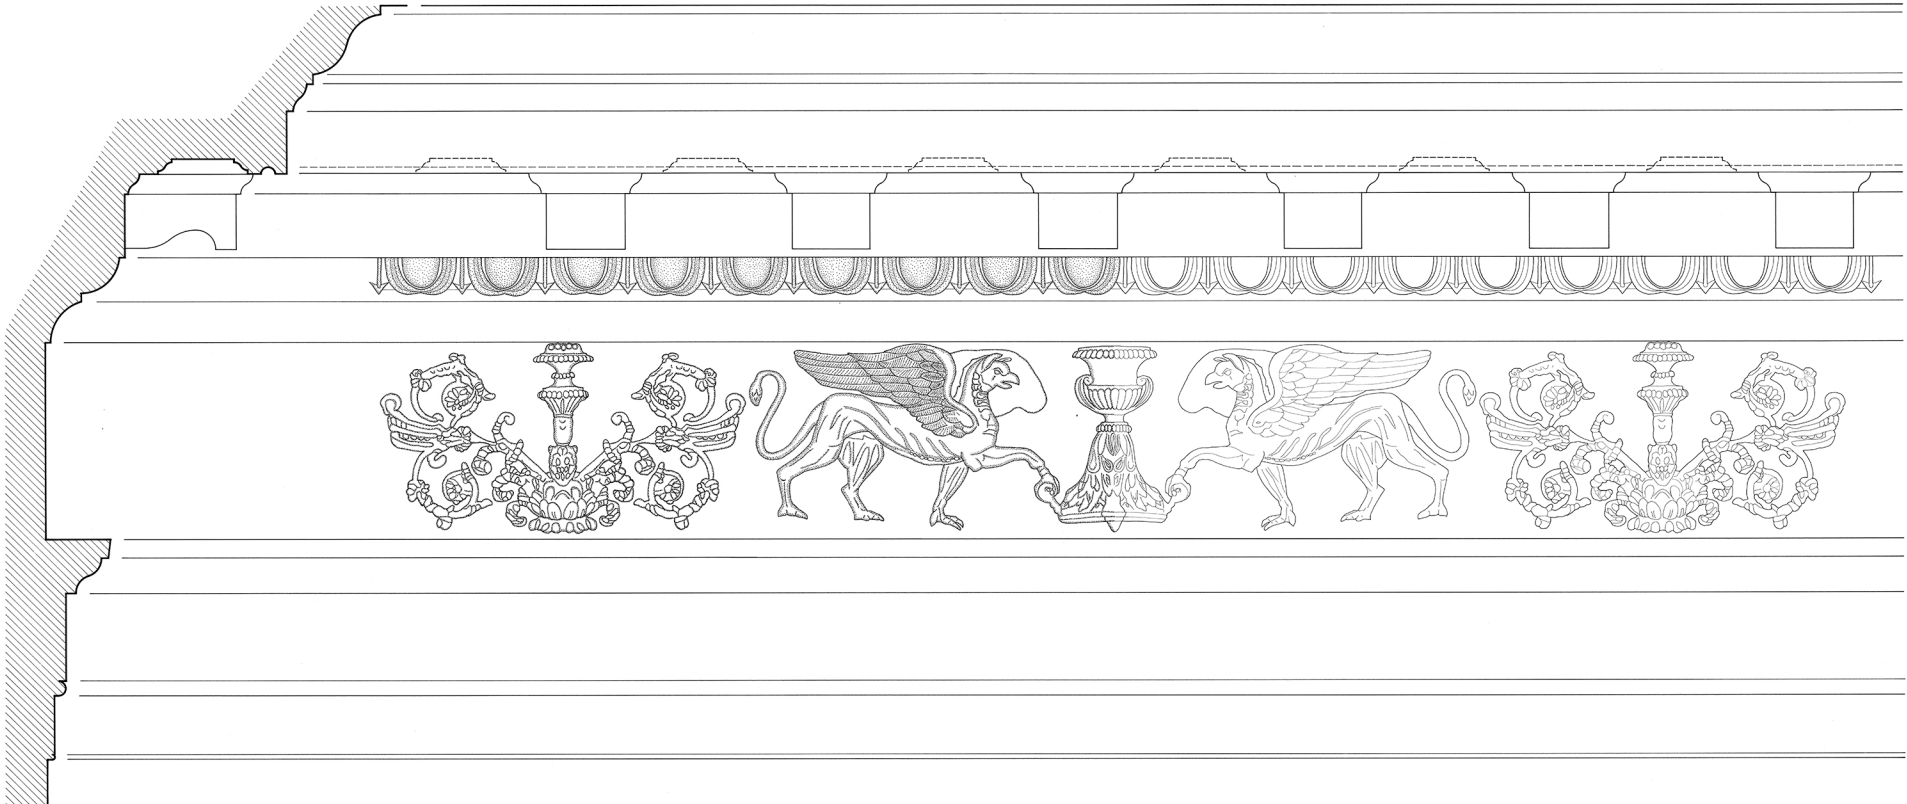

ENTABLATURE SECTION - ELEVATION

SECTION B

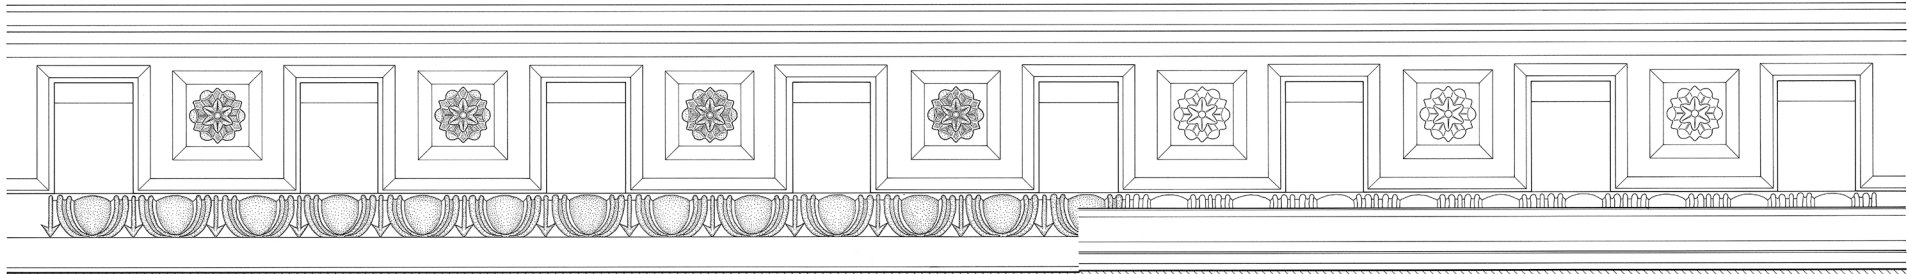

ENTABLATURE REFLECTED SOFFIT PLAN

SECTION A SECTION B